

Filed on behalf of the Claimants
J Thiede
Statement No. 1
Exhibit: JTI
29 May 2025

IN THE HIGH COURT OF JUSTICE

Claim No.

KINGS BENCH DIVISION

B E T W E E N:

**(1) THE OFFICE GROUP PROPERTIES LIMITED
(2) FORA OPERATIONS LIMITED**

Claimants

- and -

**PERSONS UNKNOWN (WHO WITHOUT THE CONSENT OF THE CLAIMANTS
ENTER OR REMAIN ON THE PREMISES KNOWN AS TINTAGEL HOUSE, 92
ALBERT EMBANKMENT, LONDON SE1 7TY)**

Defendant

EXHIBIT JTI


This is the exhibit marked "**JTI**", referred to in the First Witness Statement of **JAKE THIEDE** of 29 May 2025.







Screenshot taken at 16:24 on 28 May 2025



transkidsdeservebetter and tarunisms

transkidsdeservebetter We are occupying the outside of Tintagel House (where the EHRC offices are located) in order to protest against the harmful interim update on guidance which clearly sets out to honour the Supreme Court ruling surrounding what defines a woman. It boldly aims to discriminate against trans people and force them to use facilities that do not align with their gender identities. This is especially dangerous for trans women/femmes. This decision was made without consulting a single trans person. We demand that the EHRC revokes this stance, and instead comes out with guidance that protects transgender individuals, and allows trans women/femmes to be safe in our society. We strongly believe that trans organisations should be involved in the writing of this guidance. WE DEMAND THAT THE EHRC LISTENS TO US.

<https://transkidsdeservebetter.org/young-trans-activists-occupy-the-ehrcs-london-offices-to-protest-the-flawed-interim-guidance-pressuring-them-to-listen-to-trans-voices>

We intend to stay overnight, sleeping at location. Any support that can be offered, both of time and resources, would be appreciated.

2d

thefoxfisher In Solidarity Super inspiring
1d 6 likes Reply

m1k0sh1_
2d Reply

fabio_lezonli_drag
22h Reply

dee.humphreys Huge love and solidarity.

Liked by sista1424 and others
2 days ago

Add a comment... Post

Screenshot taken on 26 May 2025

transkidsdeservebetter · 20h

HI TRANS KIDS

(17 and under)

Are u interested in saying fuck you to the EHRC and the government? Do you want to meet other trans kids fighting for our community? Do you want to hang out and eat donuts with the blue haired youth wokerati? Do you want to sing outrageously badly at an open mic night? Do you want to piss in a small green tent?

Come join our occupation of the EHRC offices at Tintagel House in Vauxhall!!! You can come for a few hours or stay overnight! If you're interested DM us on Instagram or text zzz.8412 on Signal to be briefed on risks and how everything works

Reply to transkidsdeservebetter...

a.natalie_jones_ and 3 others
Tintagel House

a.natalie_jones_ @transkidsdeservebetter are already back at it with the action!!! They are occupying the EHRC offices by Vauxhall in London and will be there for some days! Go show up and give them some food, some blankets, cardboard or just general support - they need it all!

Whoah, attending two protests ina day! I need a lie down lol

#transgender #nonbinary #intersex #queer #EHRC
#thesupremecourt #transkidsdeservebetter #prideisaprotest
#transrightsarehumanrights #tkdb #transliberation
#transgenderliberation #transrightsarehumanrights 🇬🇧 #transrights
#weststreeting #thecassreport #keirstarmer #redtories #protest
#trans #genderaffirmingcare

Edited · 2d

sarahjane.baker.1000 🍕🍕🍕🍕🍕
2d · 2 likes · Reply

negtwballieball Tooted and wav4ed as I passed today <3 <3
<3 all love and respect to you!
2d · 2 likes · Reply

saskia18football Oh fabulous! If you're still there at the weekend I'll come along! 🍕🍕 TRANS RIGHTS ARE HUMAN RIGHTS 🇬🇧
2d · 2 likes · Reply


uk.community_66Can I Share it if yes 🇬🇧
2d · 1 like · Reply

View profiles (1)

👍🗨🚩

Liked by **oliver.davy.7568** and others
2 days ago

😊 Add a comment... Post

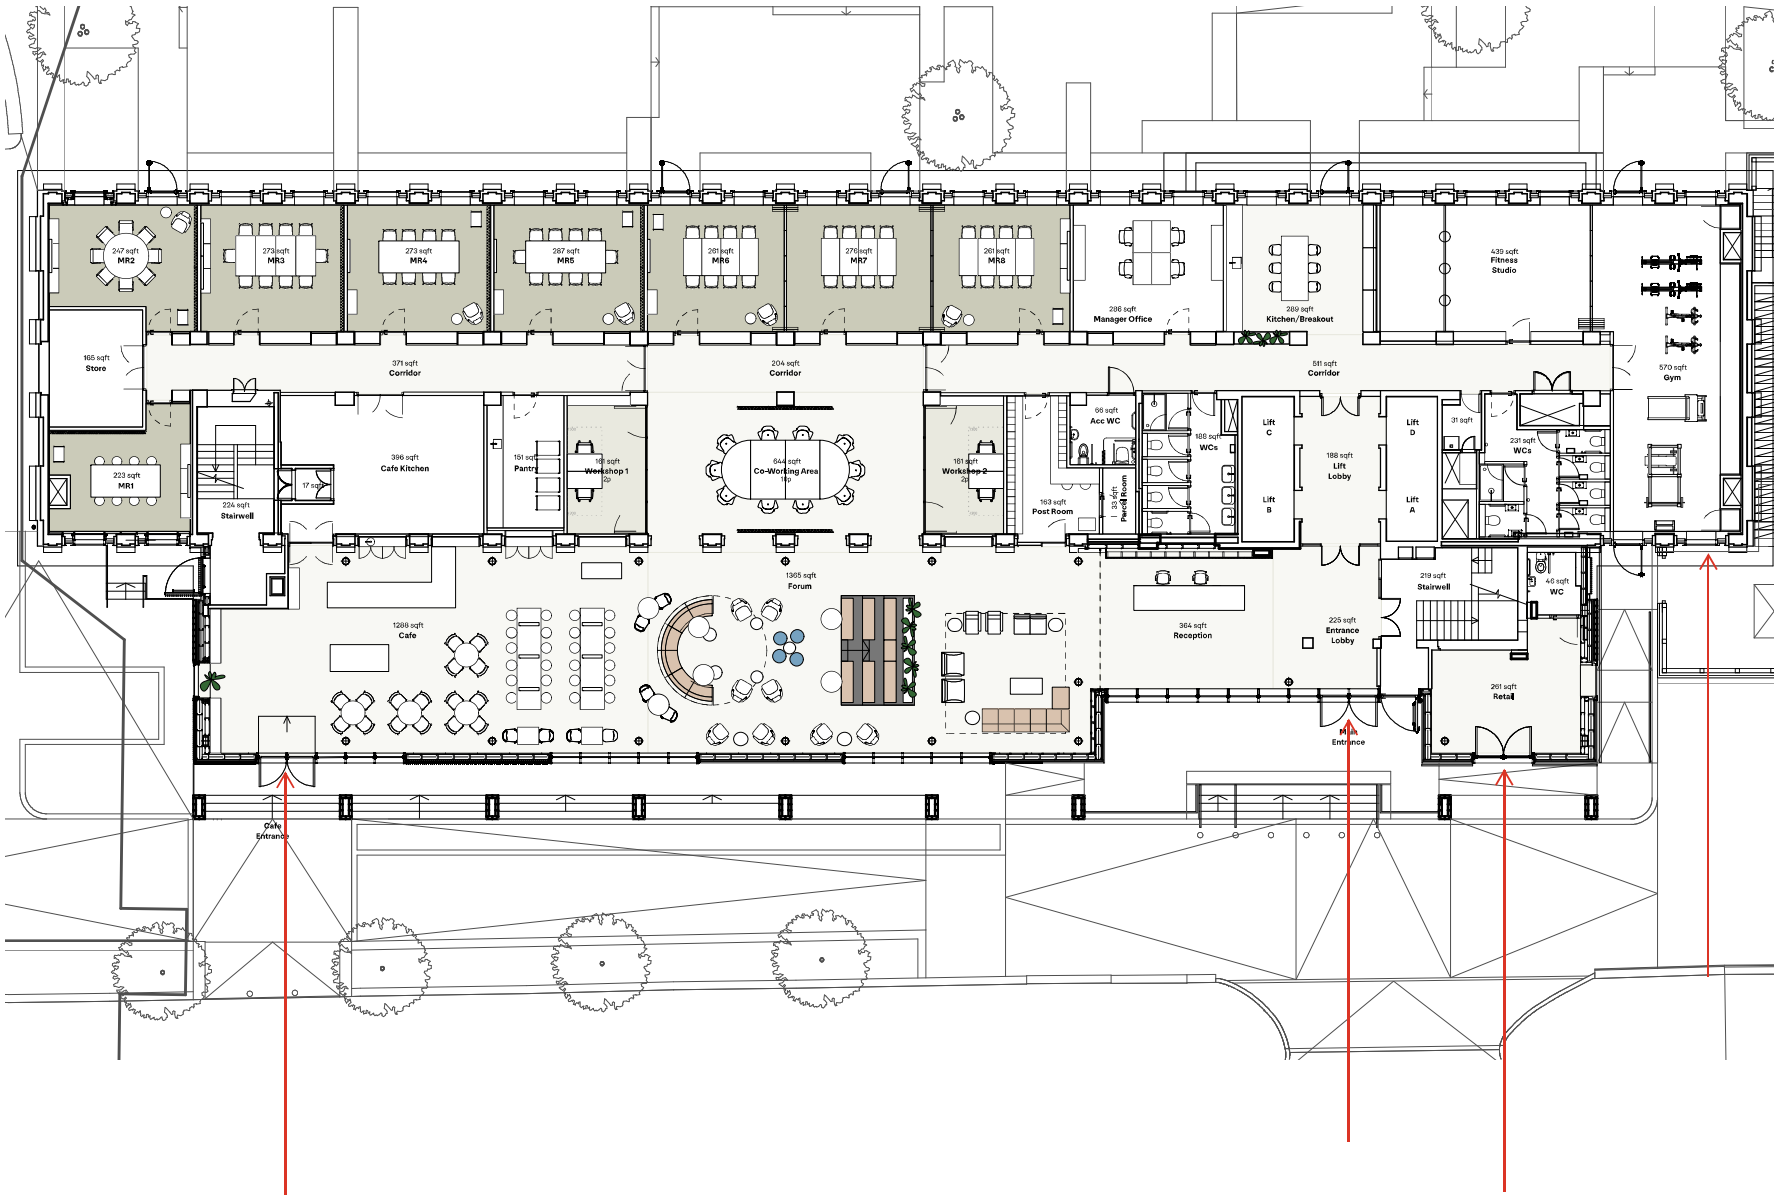

GENERAL NOTES

Sizes and dimensions to any elements are indicative only. All dimensions to be checked on site prior to commencement of any works.

DO NOT SCALE FROM THIS DRAWING.

FLOOR DATA

GIA:	12,596 sqft
NIA:	10,659 sqft
Office NLA:	322 sqft
Maximum Capacity:	161
Desks on Plan:	4

A Updated to suit graphic re-brand 13.05.2021 JC

REVISION DATE INITIAL

Ground Floor

SCALE
1:200 @ A3

DWG No. TGL-SP-SM-00 REVISION A

DATE November 2019 DRAWN BY CAE

STATUS
For Information


TINTAGEL HOUSE
VAUXHALL

TOG
THE OFFICE GROUP



From: [REDACTED]@foraspace.com>

Sent: Tuesday, May 27, 2025 09:19

Cc: [REDACTED]

Subject: Tintagel House Protest

Dear members,

Hope you had a restful weekend.

There is a protest currently taking place outside of Tintagel House, we want to reassure you that we have security on site that are monitoring the situation and the building remains open.

Please do pass onto the rest of your teams.

If you have any queries or concerns please do let us know.

Best Wishes,

[REDACTED]